


RESIDENCE D

FLOORS 4-5
2 BED | 2.5 BATH
2 TERRACES



Interior
2,369 sq. ft.

Exterior
304 sq. ft.

UNIT LOCATOR

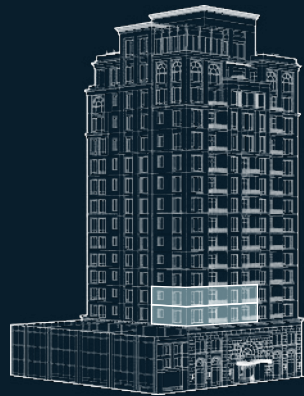

SITE PLAN

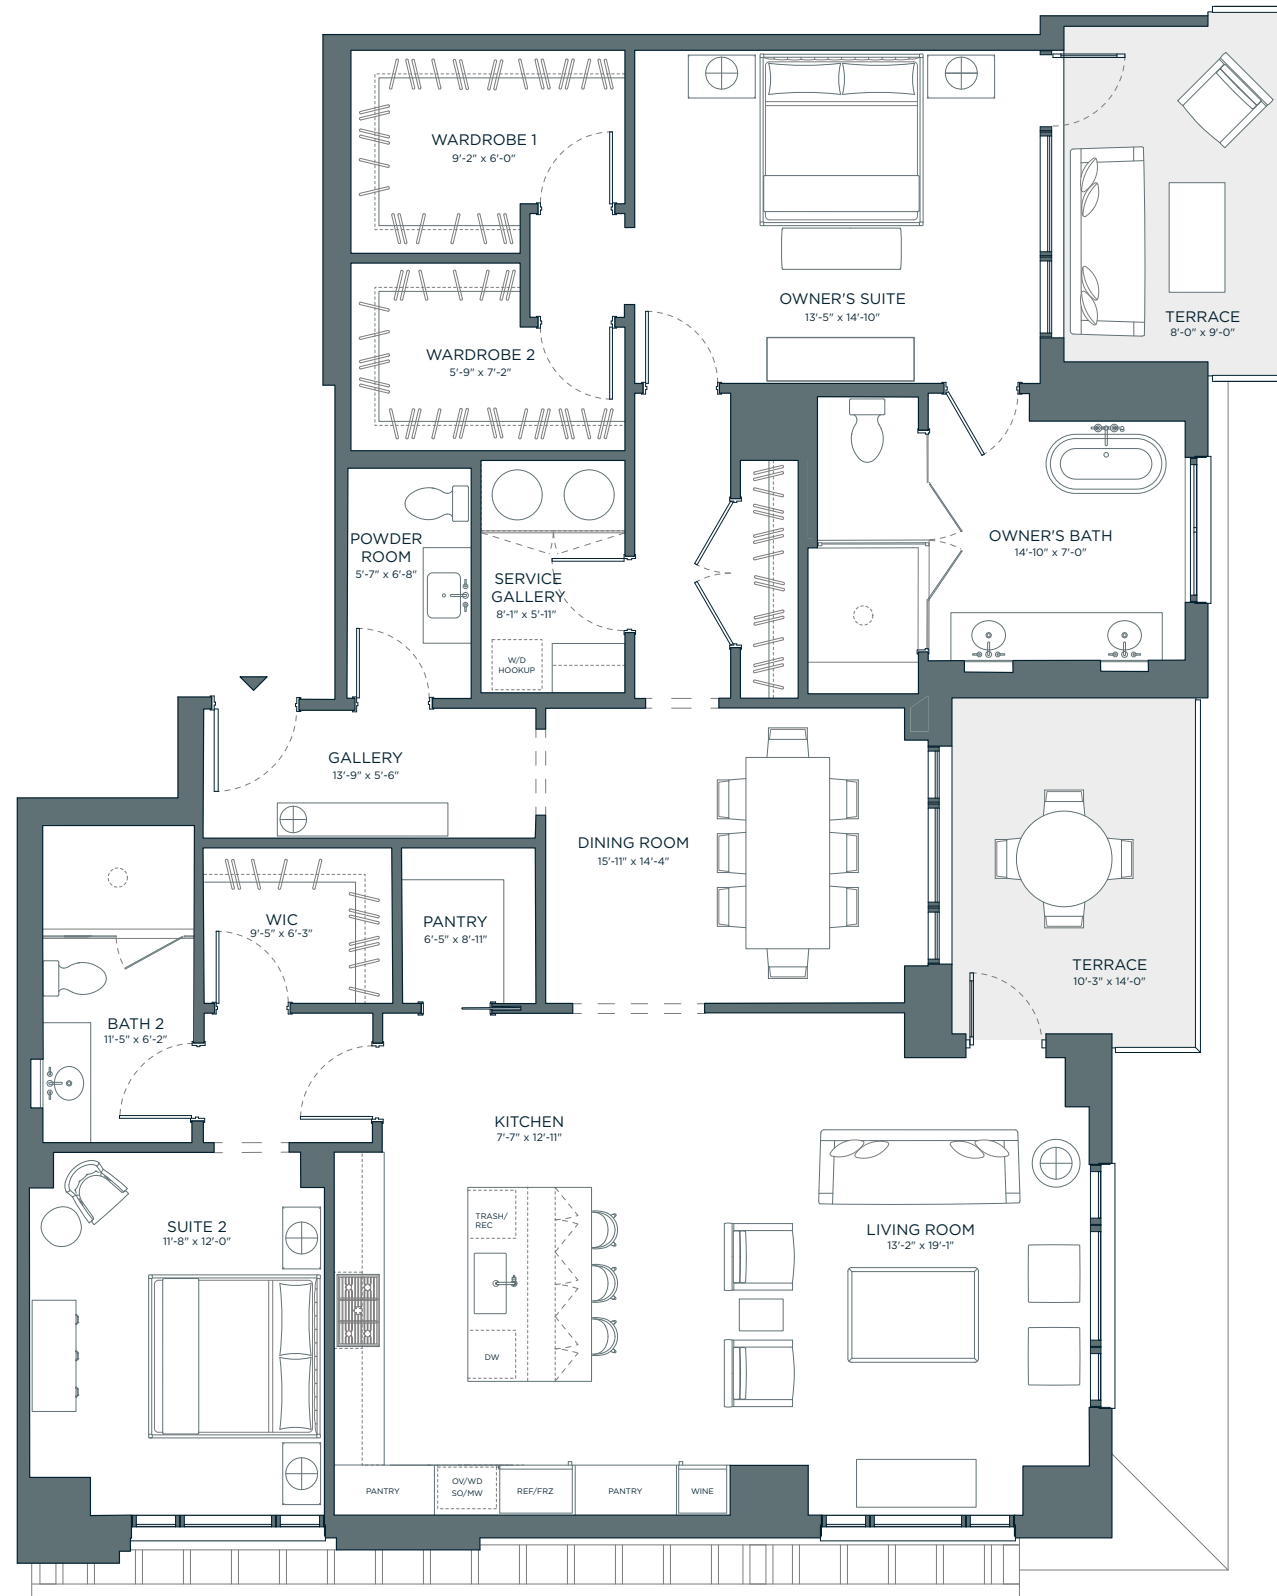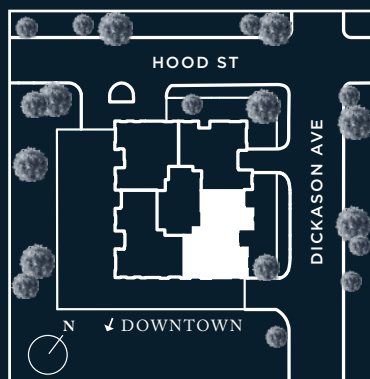

Trellis on Level 4 Only

SCALE: 1/8" = 1'

