


RESIDENCE F

FLOORS 6-10
3 BED | 3.5 BATH
2 TERRACES



Interior
3,018 sq. ft.

Exterior
297 sq. ft.

UNIT LOCATOR

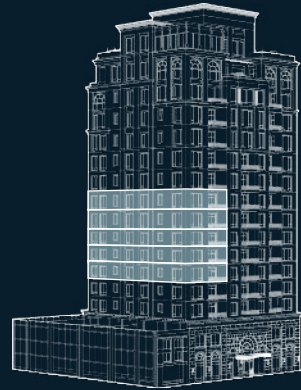

SITE PLAN

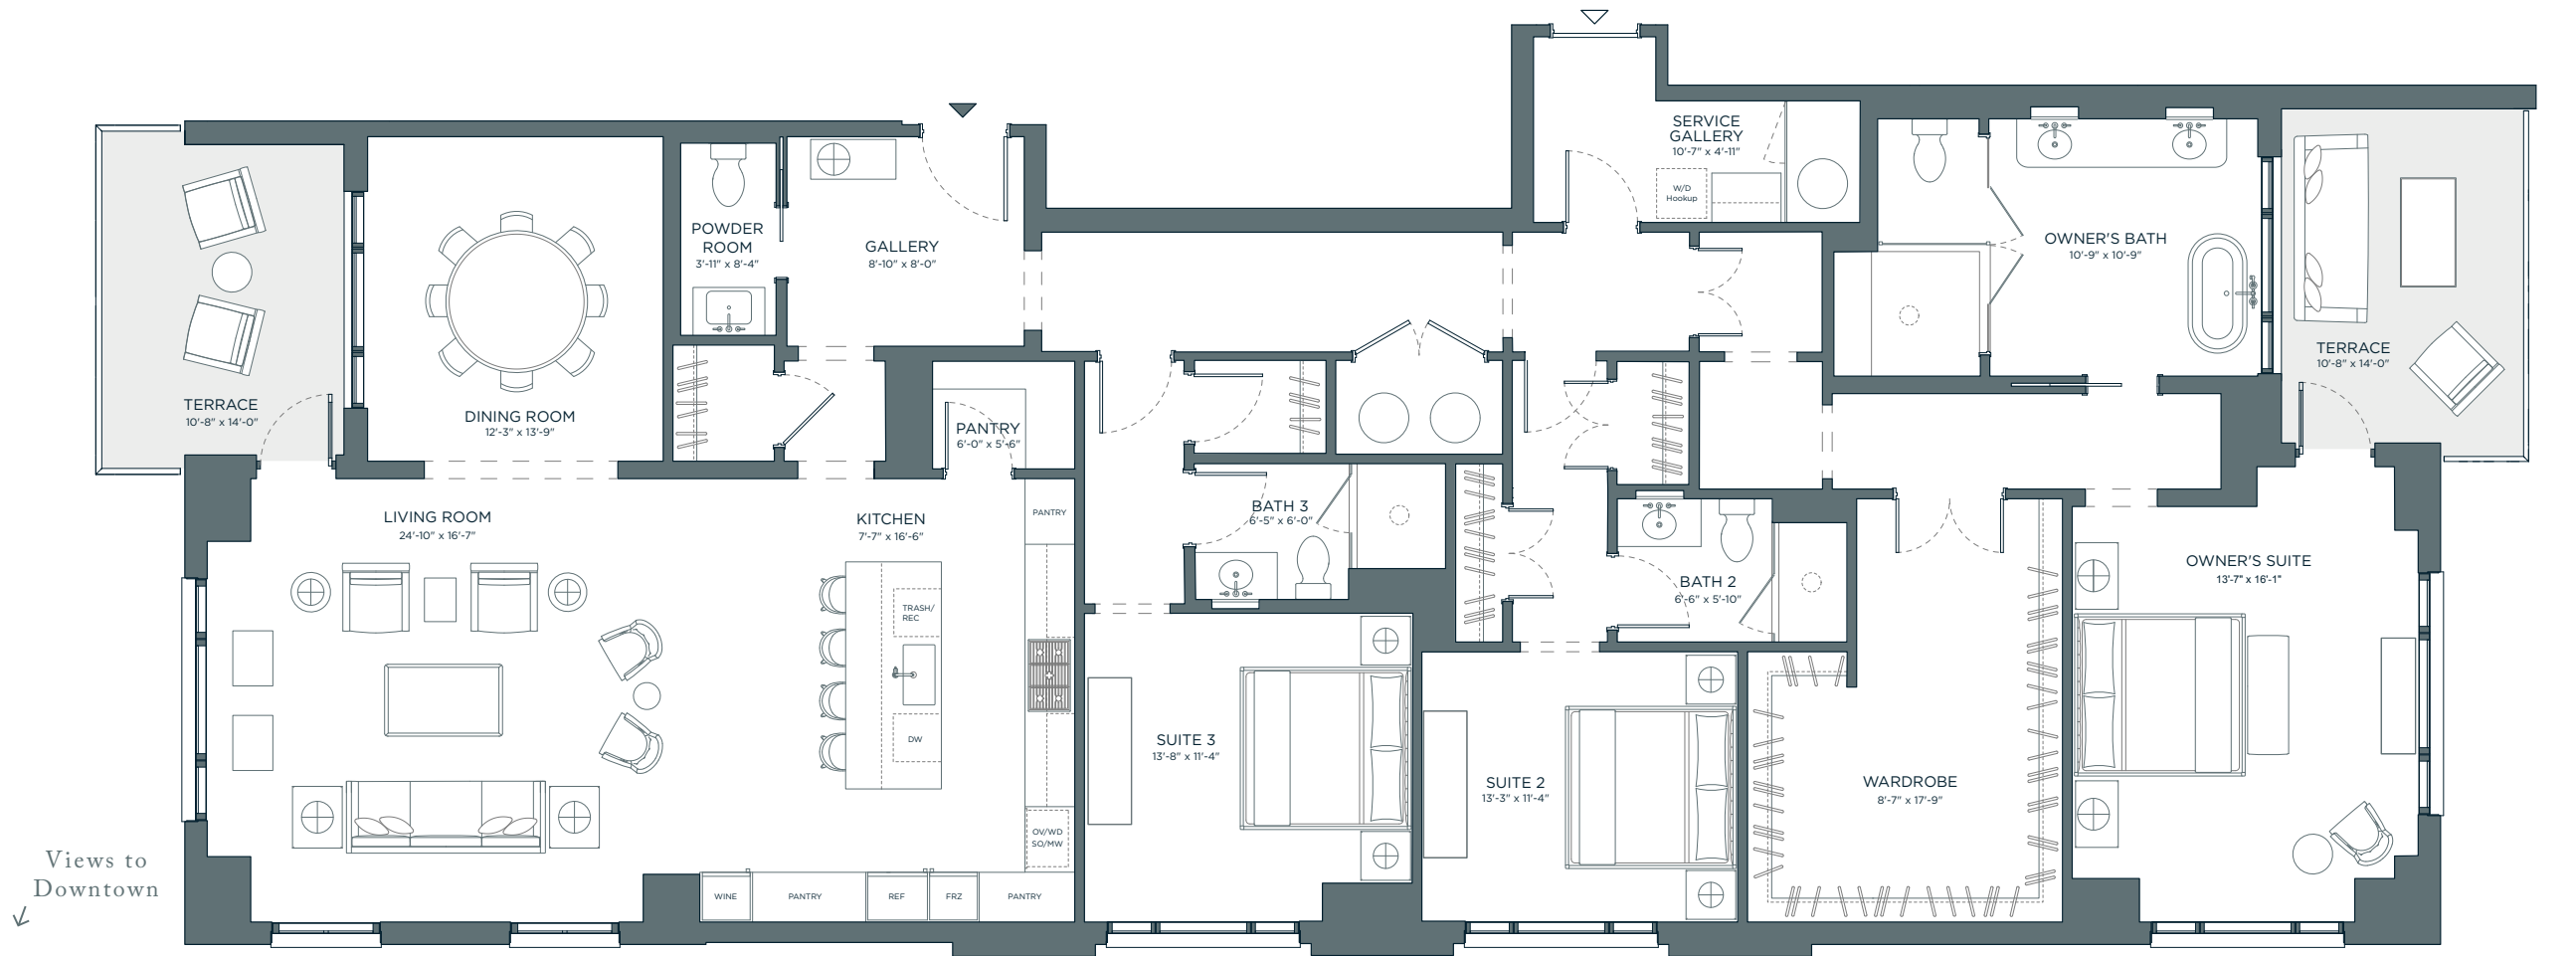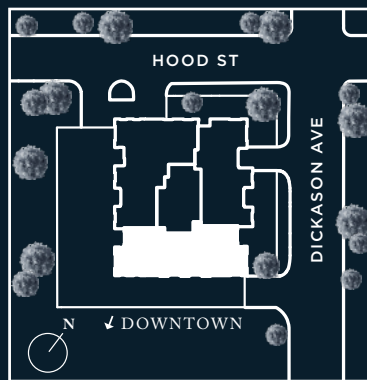

SCALE: 1/8" = 1'

