


# RESIDENCE G

FLOORS 6-10  
2 BED | 2.5 BATH  
2 TERRACES



Interior  
2,552 sq. ft.

Exterior  
297 sq. ft.

UNIT LOCATOR

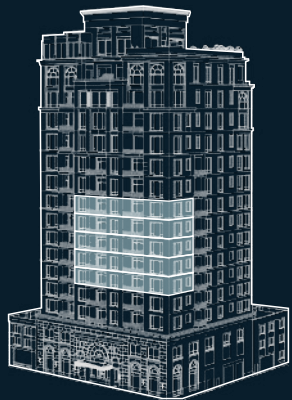

SITE PLAN

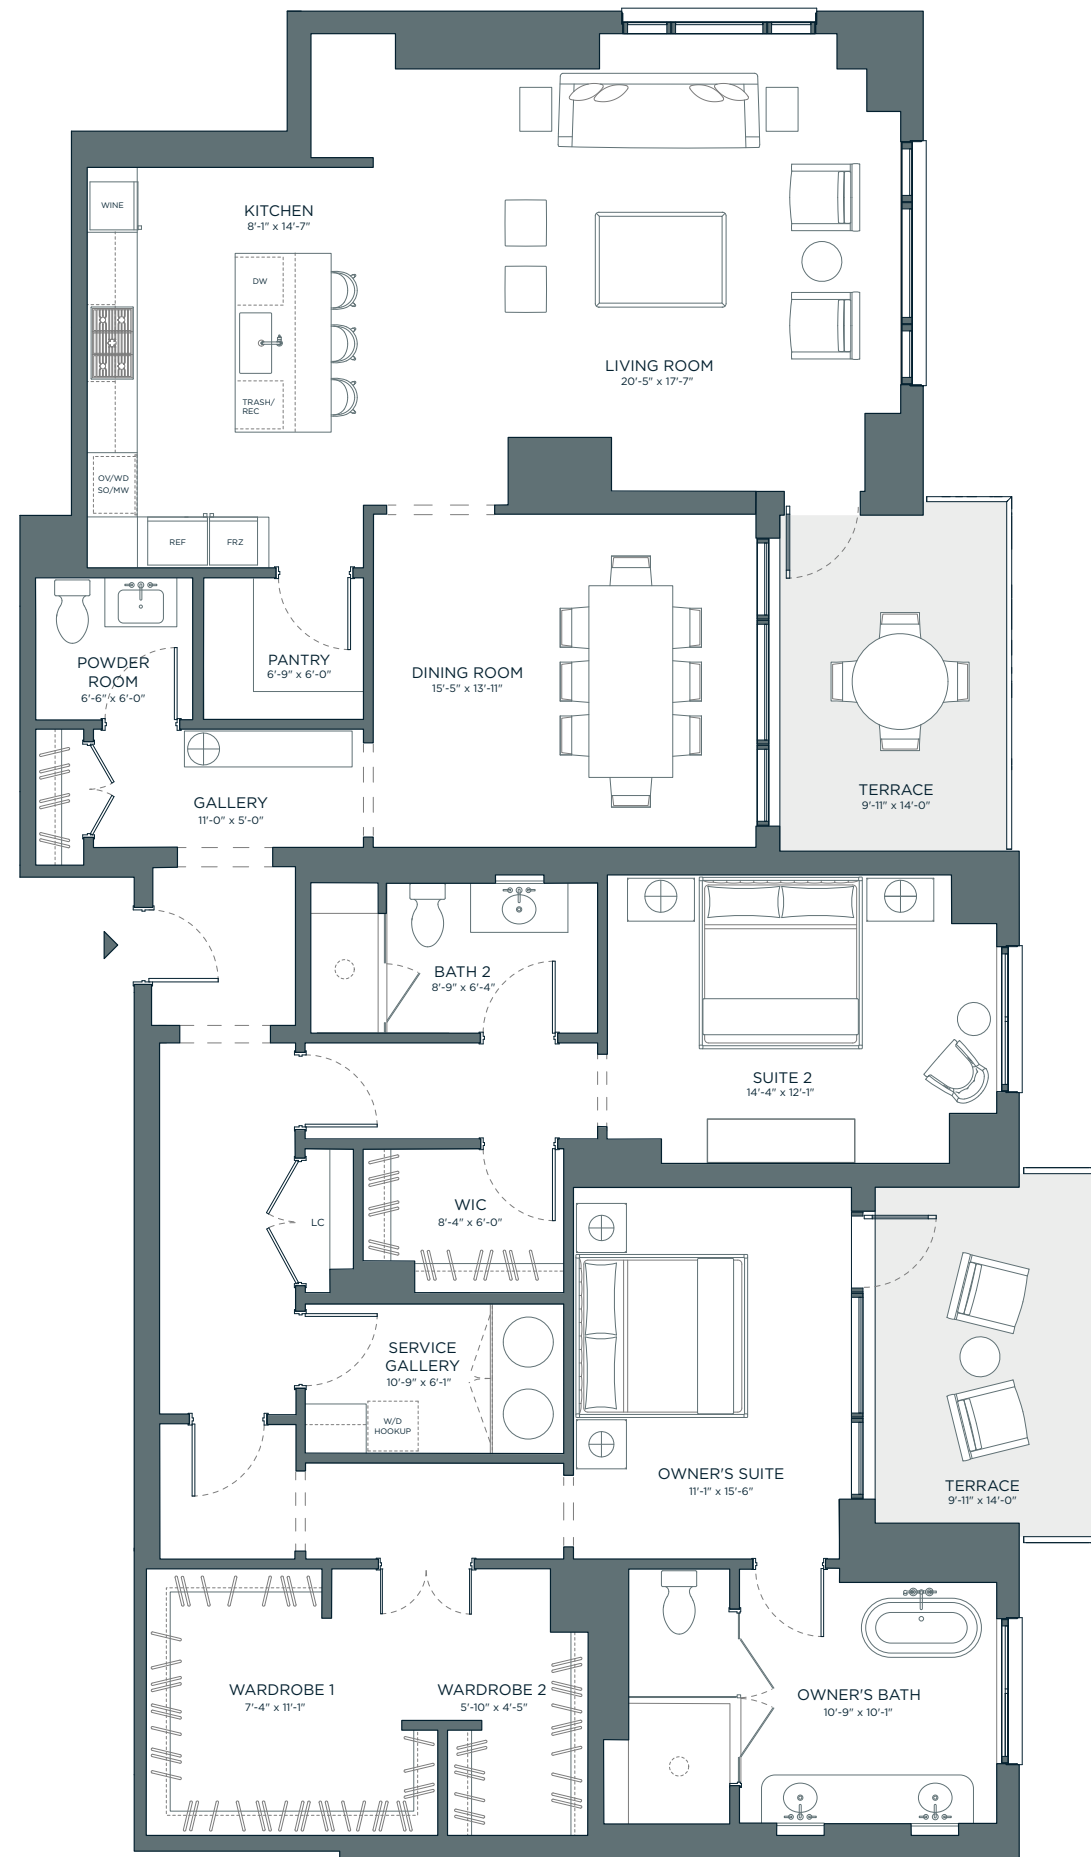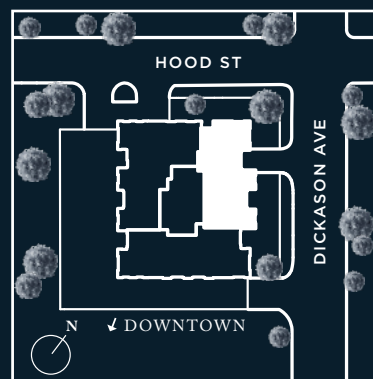

SCALE: 1/8" = 1'

